


MONITOR WELL TABLE			
NAME	NORTHING	EASTING	ELEVATION
STATE PLANE GRID COORDINATES			
FEET			
MW06	7543299.76	1719524.64	1367.73
MW07	7543379.73	1719805.65	1370.88
MW08	7543542.98	1719815.49	1365.94
MW09	7543566.68	1719814.85	1366.22

NOTE: ELEVATIONS WERE TAKEN AT THE NORTH END OF THE INTERIOR PVC CASING.

BORE HOLE TABLE			
NAME	NORTHING	EASTING	ELEVATION
STATE PLANE GRID COORDINATES			
FEET			
BH06	7543291.90	1719524.29	1365.0
BH07	7543371.68	1719805.76	1367.0
BH08	7543550.53	1719815.19	1362.5

SOIL SAMPLE TABLE			
NAME	NORTHING	EASTING	ELEVATION
STATE PLANE GRID COORDINATES			
FEET			
SS05	7543279.80	1719460.31	1366.7
SS06	7543596.67	1719463.11	1365.6
SS07	7543697.65	1719671.36	1363.7
SS08	7543594.58	1719769.25	1366.4
SS09	7543591.92	1719789.20	1363.8
SS10	7543589.83	1719802.20	1363.2
SS11	7543505.56	1719809.86	1364.3
SS12	7543502.42	1719838.56	1362.9
SS13	7543392.98	1719810.79	1367.1
SS14	7543356.83	1719809.09	1366.8

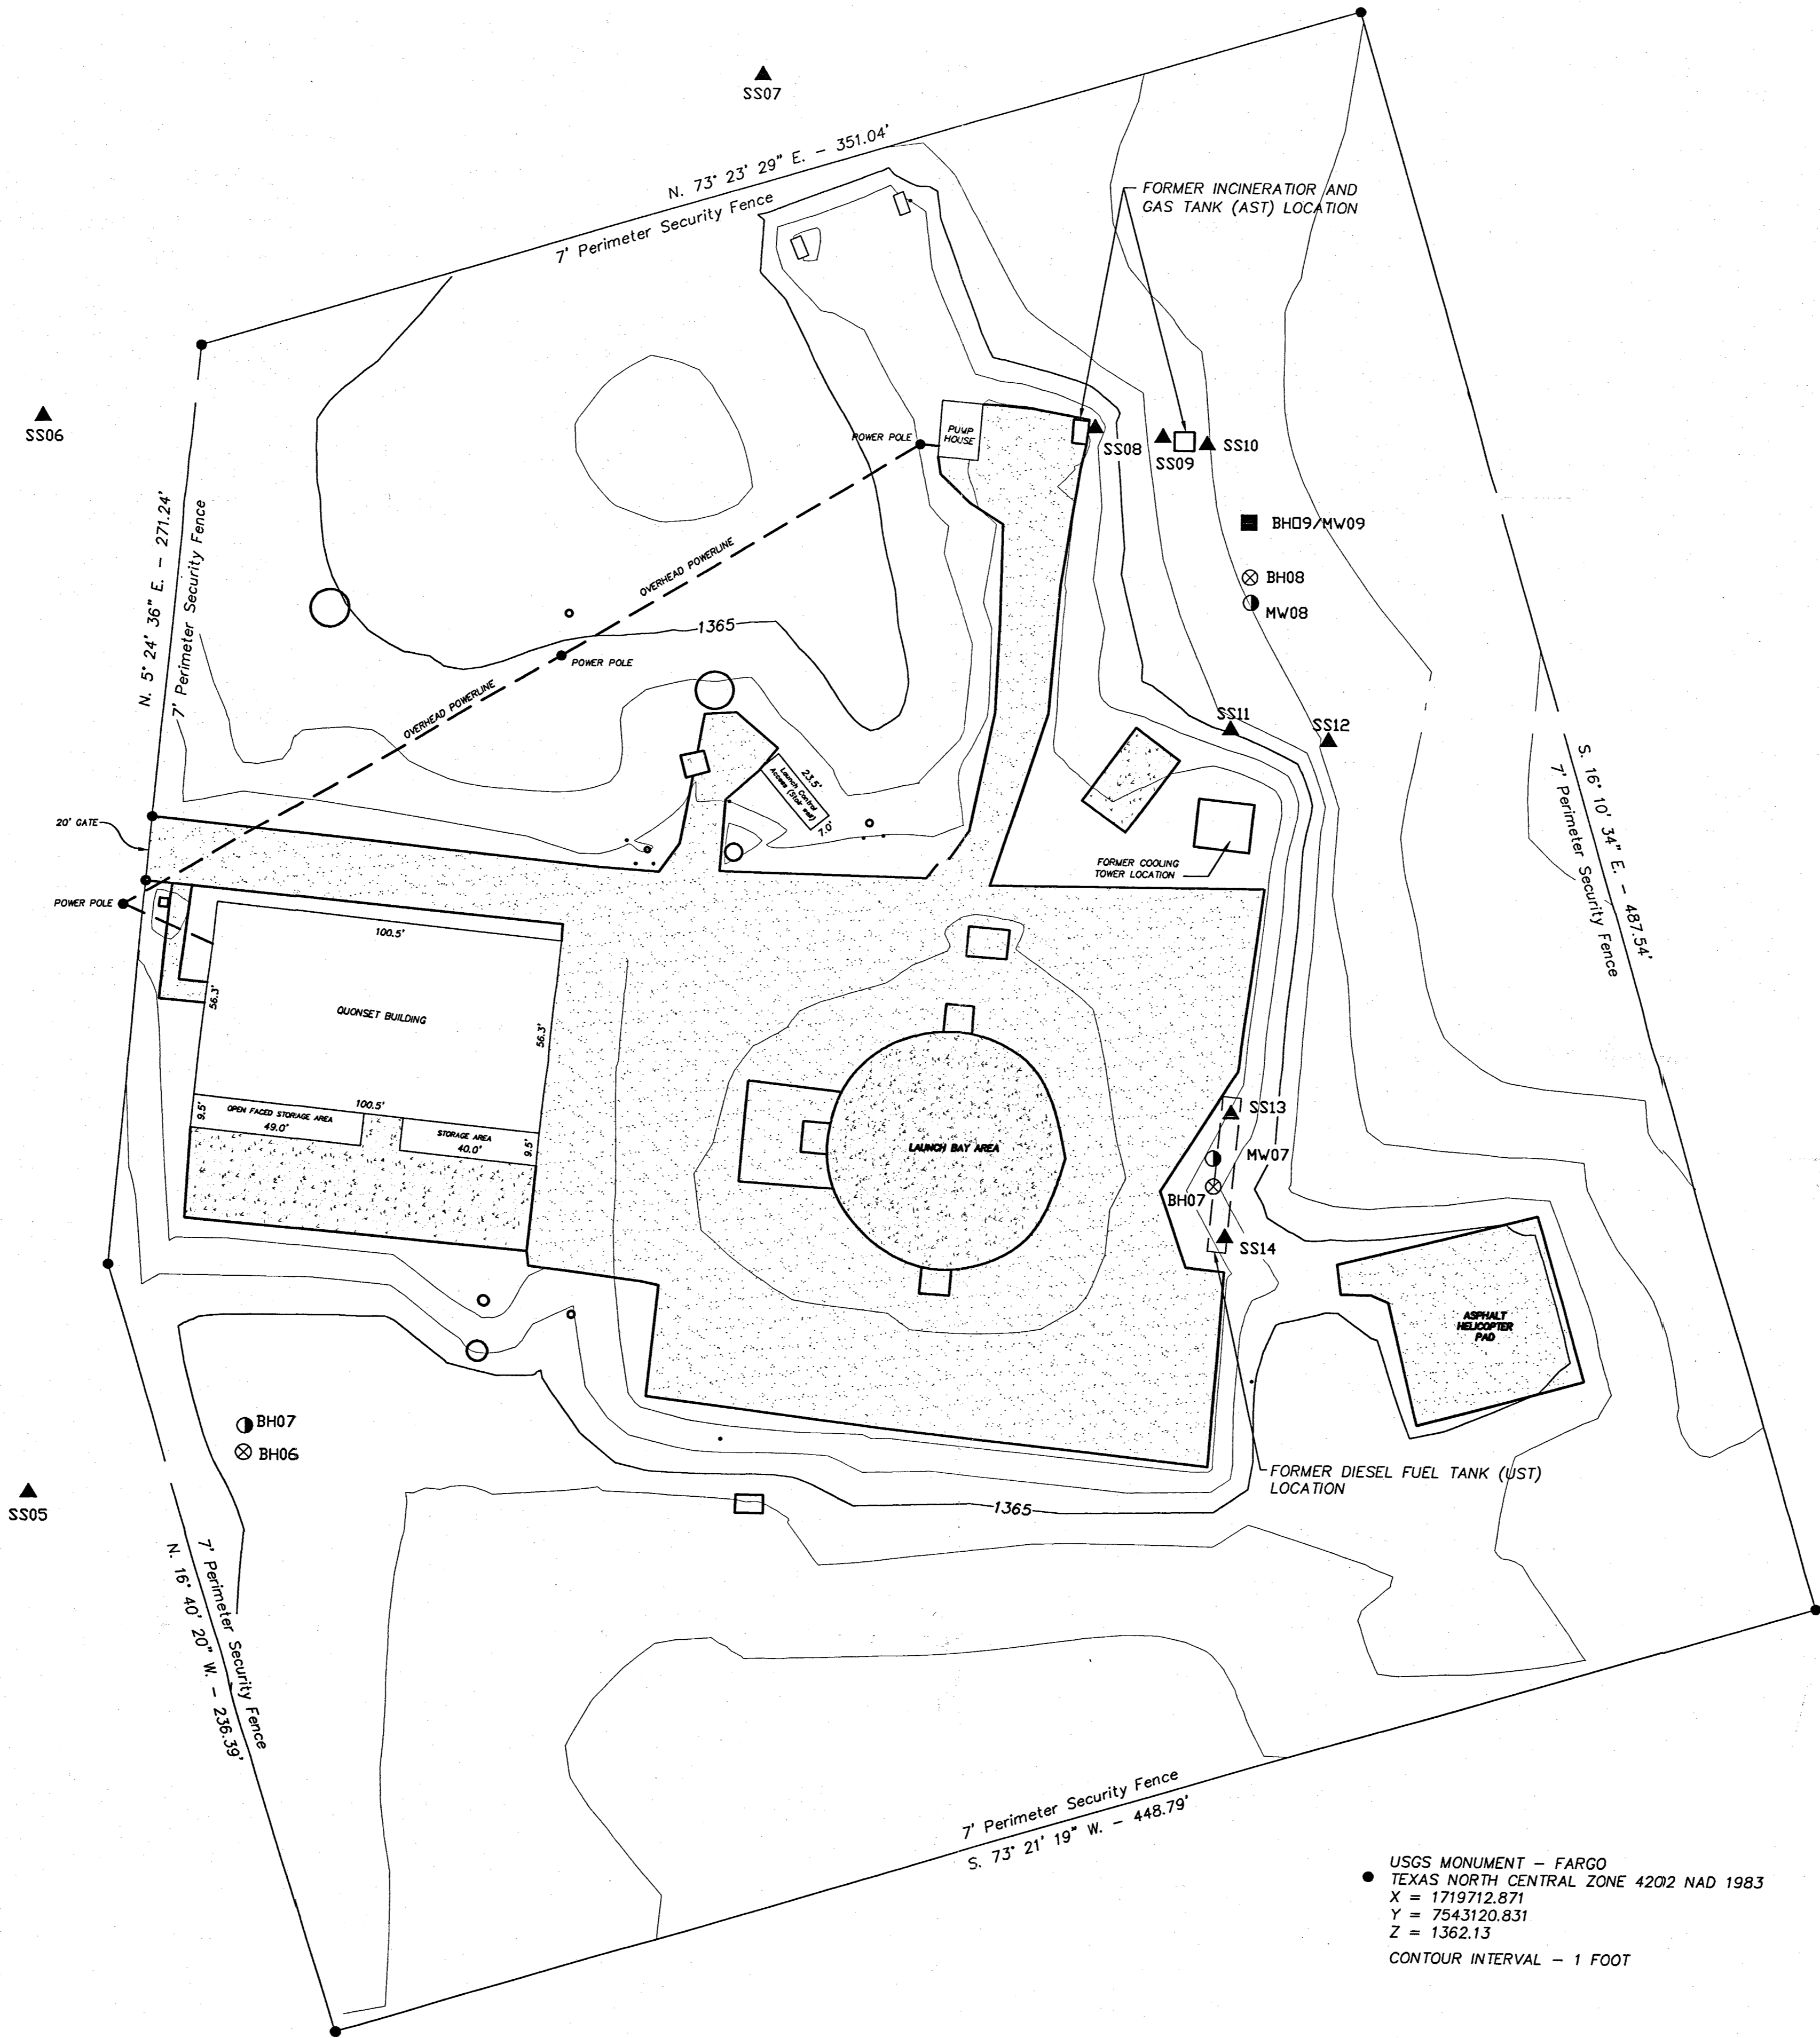

LEGEND

▲

ESI SURFACE SOIL SAMPLE LOCATION (ID)

⊗

ESI SHALLOW BOREHOLE LOCATION (ID)

●

ESI SHALLOW MONITORING WELL LOCATION (ID)

■

ESI DEEP BOREHOLE/MONITORING WELL LOCATION (ID)

1365


TOPOGRAPHIC CONTOUR INTERVAL (MSL)

CONCRETE

ASPHALT

NOTE:
ALL BEARINGS AND DISTANCES ARE STATE PLANE GRID VALUES.

STATE OF TEXAS : KNOW ALL MEN BY THESE PRESENTS,
COUNTY OF COLLINGSWORTH : that I, Richard E. Johnson, Registered Professional Land Surveyor, do hereby certify that I did cause to be surveyed on the ground the tract of land shown on this plat, and to the best of my knowledge and belief, the said description is true and correct.
IN WITNESS THEREOF, my hand and seal, this the 15th day of August, A.D., 2000.

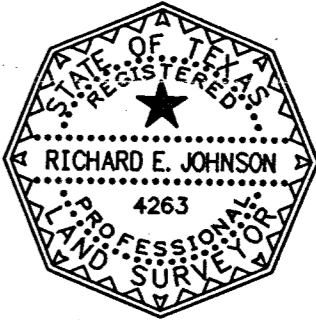

Richard E. Johnson
Registered Professional
Land Surveyor #4263

north

↑

80' 0 80'

SCALE

TULSA TERC
ESI REPORT
FORMER AMS NO. 7

PLATE 1

ESI SAMPLING LOCATIONS

USACE TULSA DISTRICT

MORRISON KNUDSEN CORPORATION

FILE NAME (CAD) 2201027.dwg

DATE: 09/18/00

WORK ORDER 4423

TASK 220

DRAWING NUMBER Figure XXX

REV. DRIVE